

This drawing is to be read in conjunction with all relevant Architect, consultant, specialists' and sub-contractors drawings and specifications. The Architect is to be notified of any discrepancies before proceeding. Do not scale from this drawing. All dimensions and levels are to be checked on site. This drawing is subject to copyright. All work carried out before Building and Planning Permission has been granted is at the contractor/clients own risk.




South West Elevation  
Unit 2  
1:100 Scale


South East Elevation

North East Elevation

North West Elevation

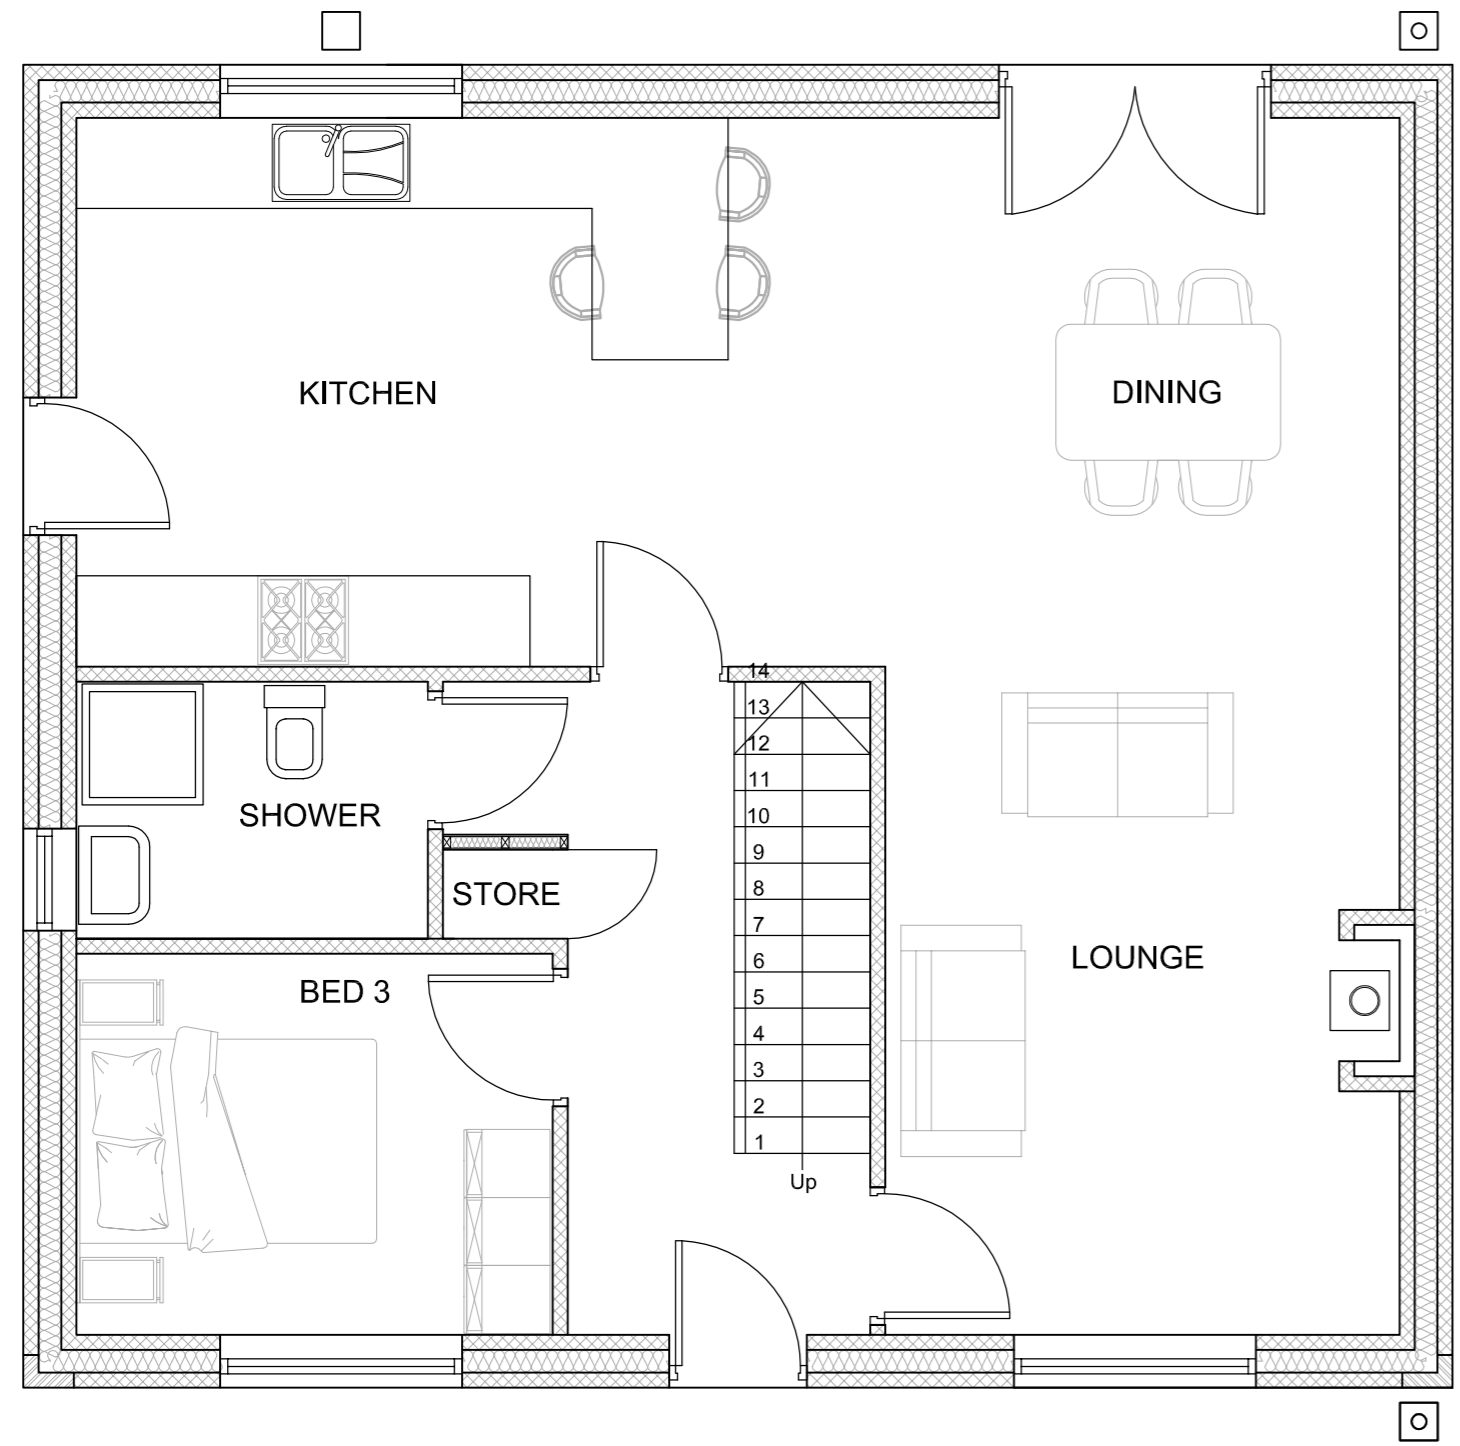

Ground Floor  
1:50 Scale

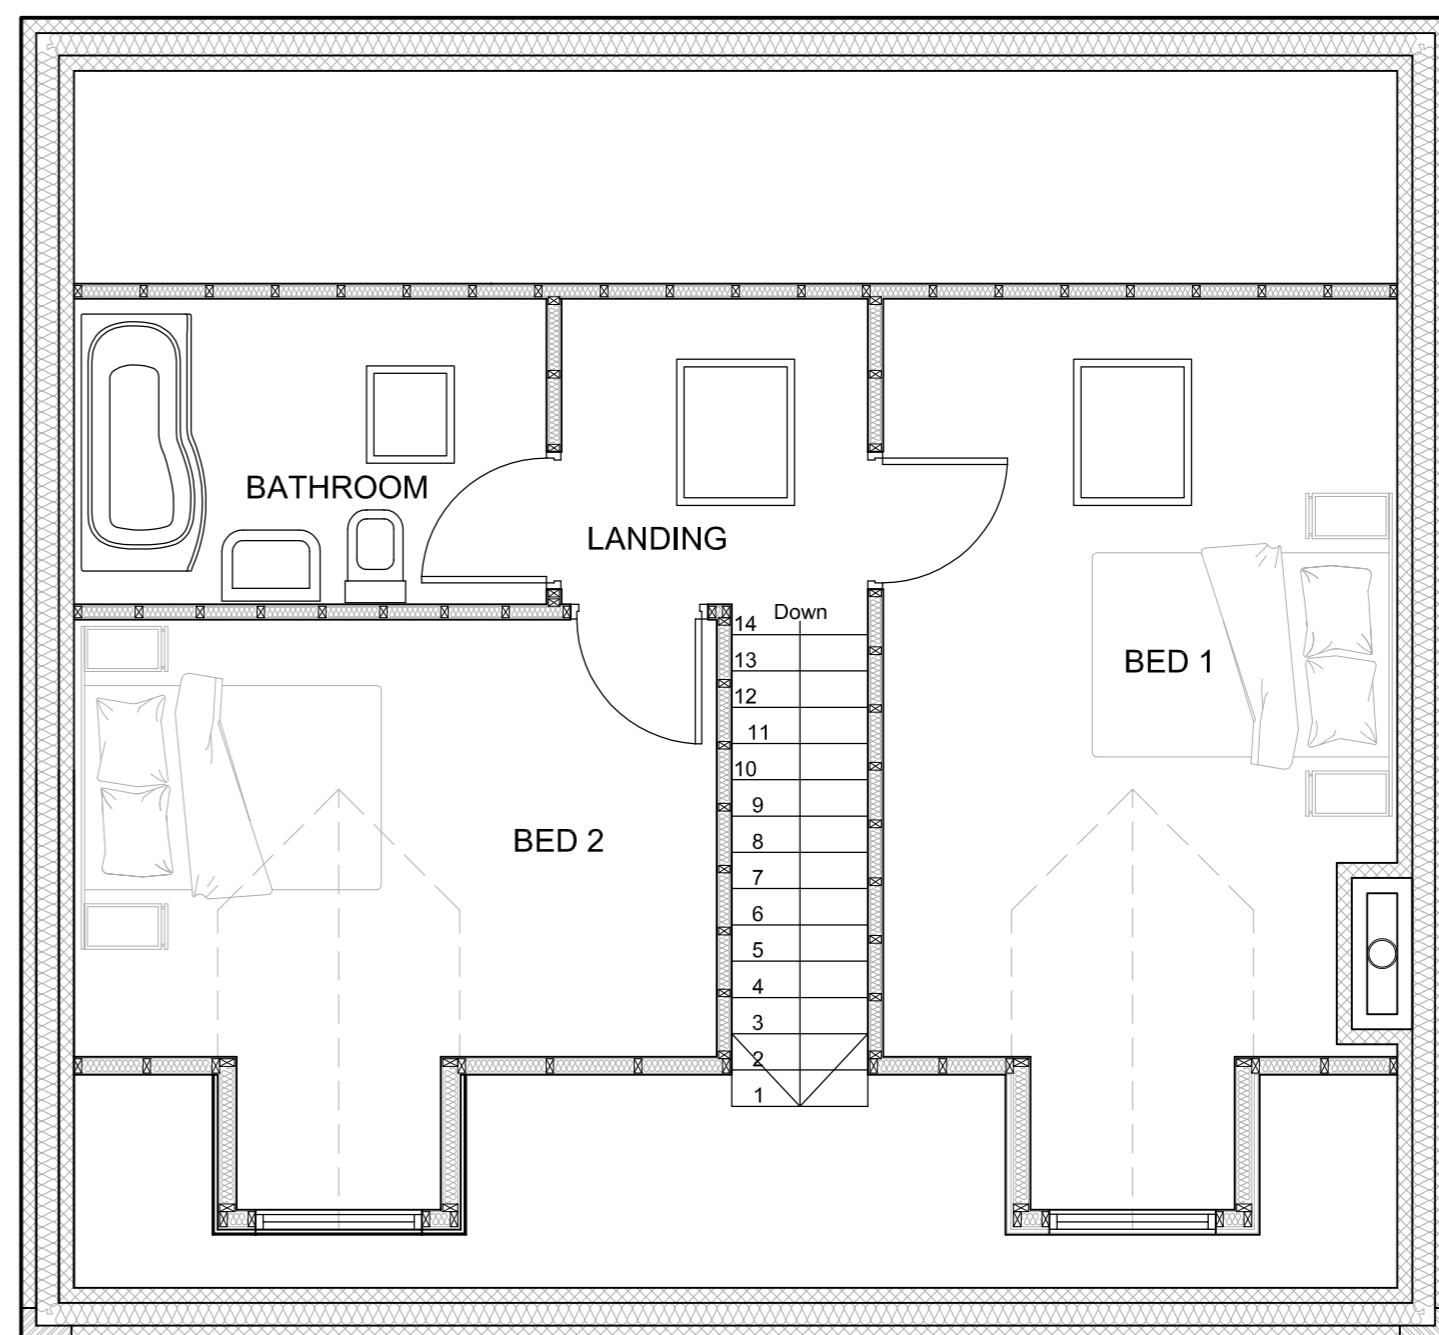

First Floor  
1:50 Scale

Rev. C: Remove wall between Lounge and Dining, 17.05.17  
Rev. B: Notes removed / plans stripped back, 28.02.17  
Rev A: Shower room layout changed - Client request, 15/02/2017

Client  
Fellside Land Developments LTD

Job Title  
Proposed Housing Development  
Land at Greenways  
Over Kellet  
Near Carnforth  
LA6 1DE

Drawing Title  
Proposed Plans and Elevations  
Unit 2

Scale  
Various @ A2

Date  
Nov 2016

Drawn  
Craig Harrison

**spa**  
SUNDERLAND PEACOCK ARCHITECTS

SUNDERLAND PEACOCK & ASSOCIATES LTD.  
HAZELHIRE, PIVOTAL ROAD, CLITHEROE  
LANCASHIRE, BB7 2AG  
T 01204 423178 F 01204 423228  
E info@sunderlandpeacock.com  
www.sunderlandpeacock.com

5297 -004 C