


This drawing is to be read in conjunction with all relevant Architect, consultant, specialists' and sub-contractors drawings and specifications. The Architect is to be notified of any discrepancies before proceeding. Do not scale from this drawing. All dimensions and levels are to be checked on site. This drawing is subject to copyright. All work carried out before Building and Planning Permission has been granted is at the contractor's own risk.




North West Elevation
Unit 3
1:100 Scale




South West Elevation

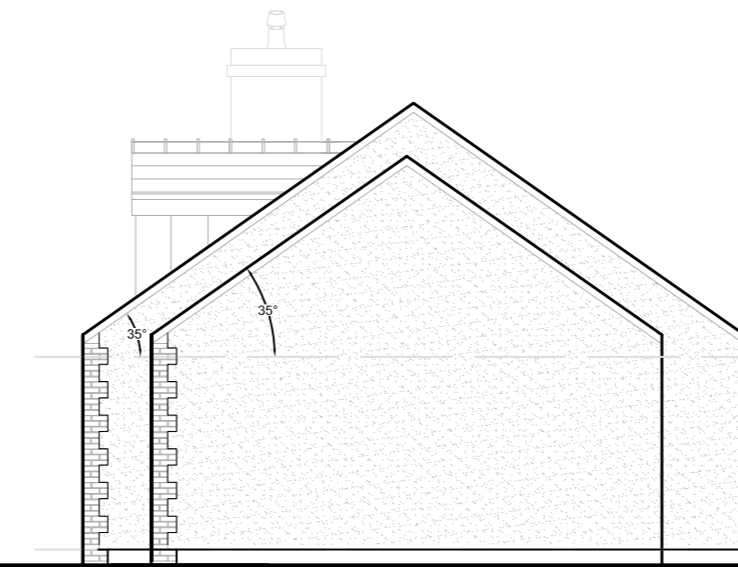


South East Elevation

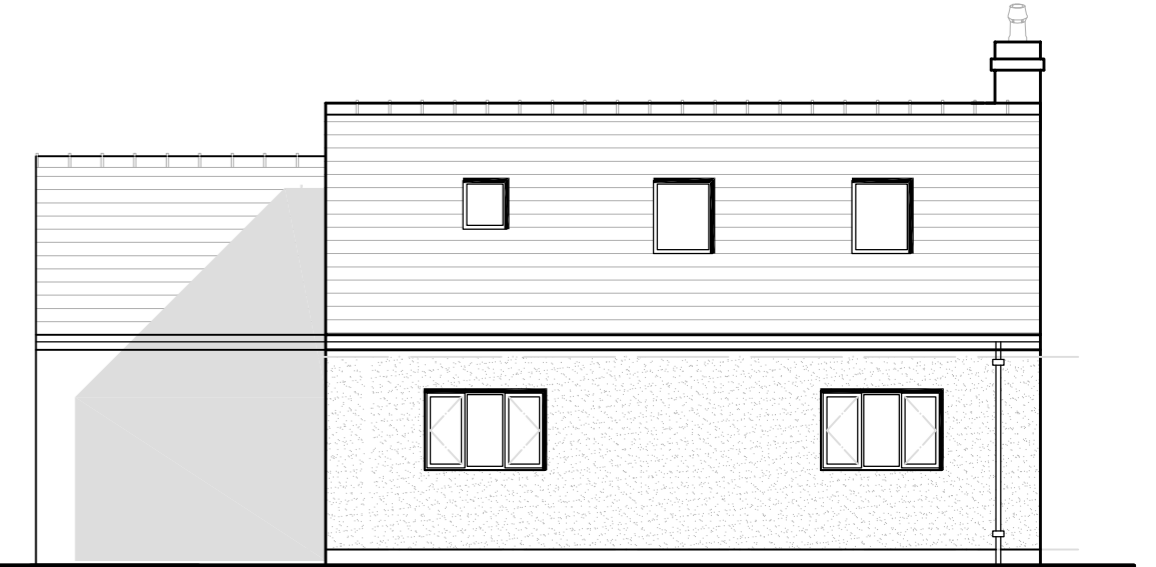

North East Elevation

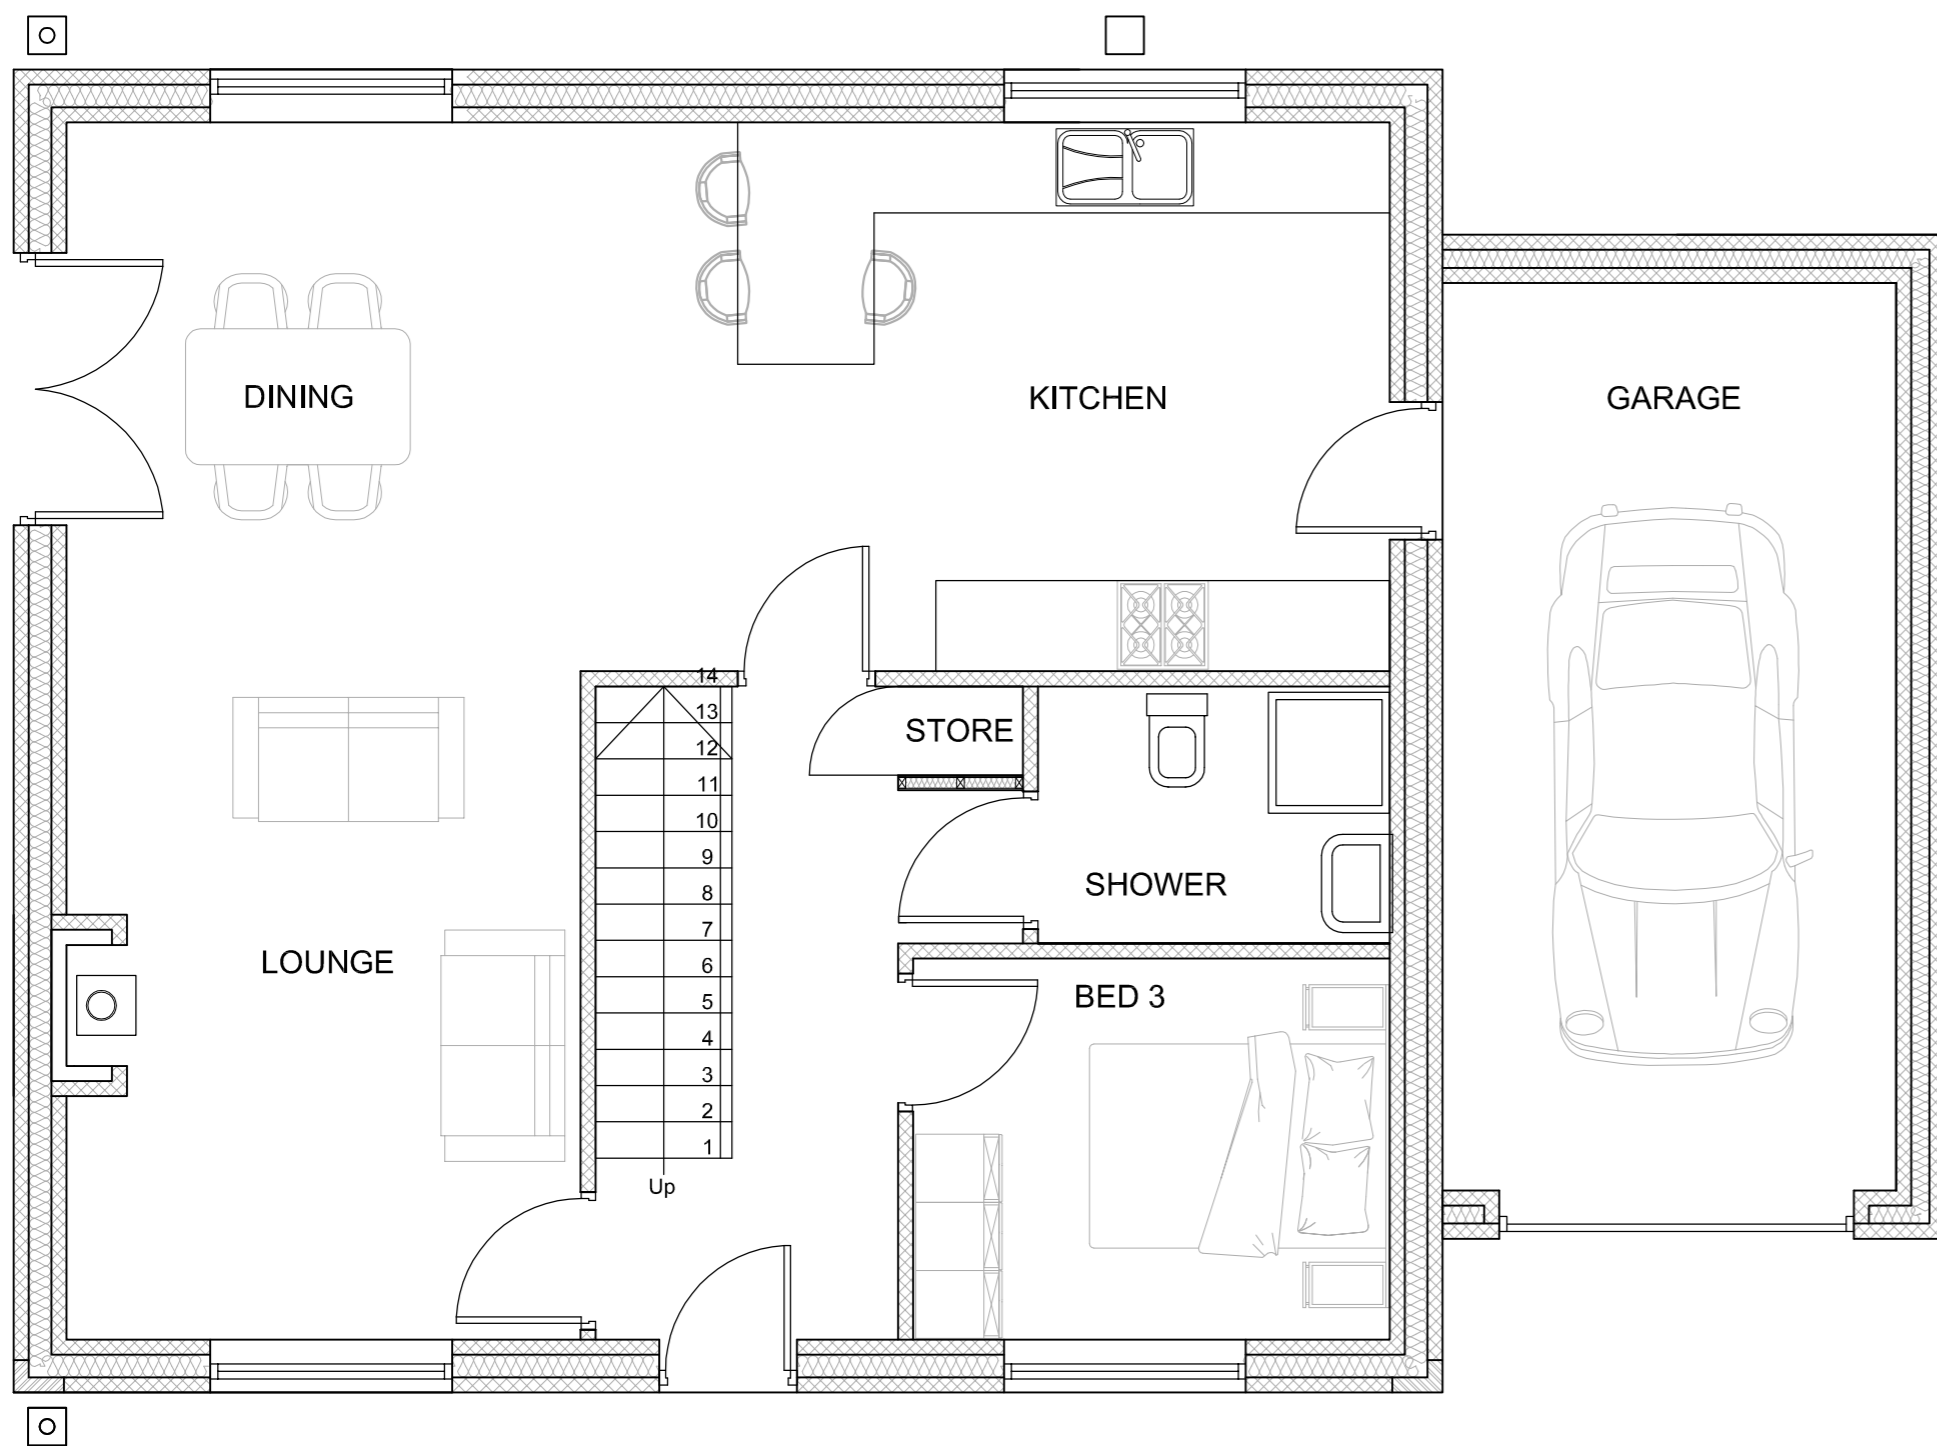

Ground Floor
1:50 Scale

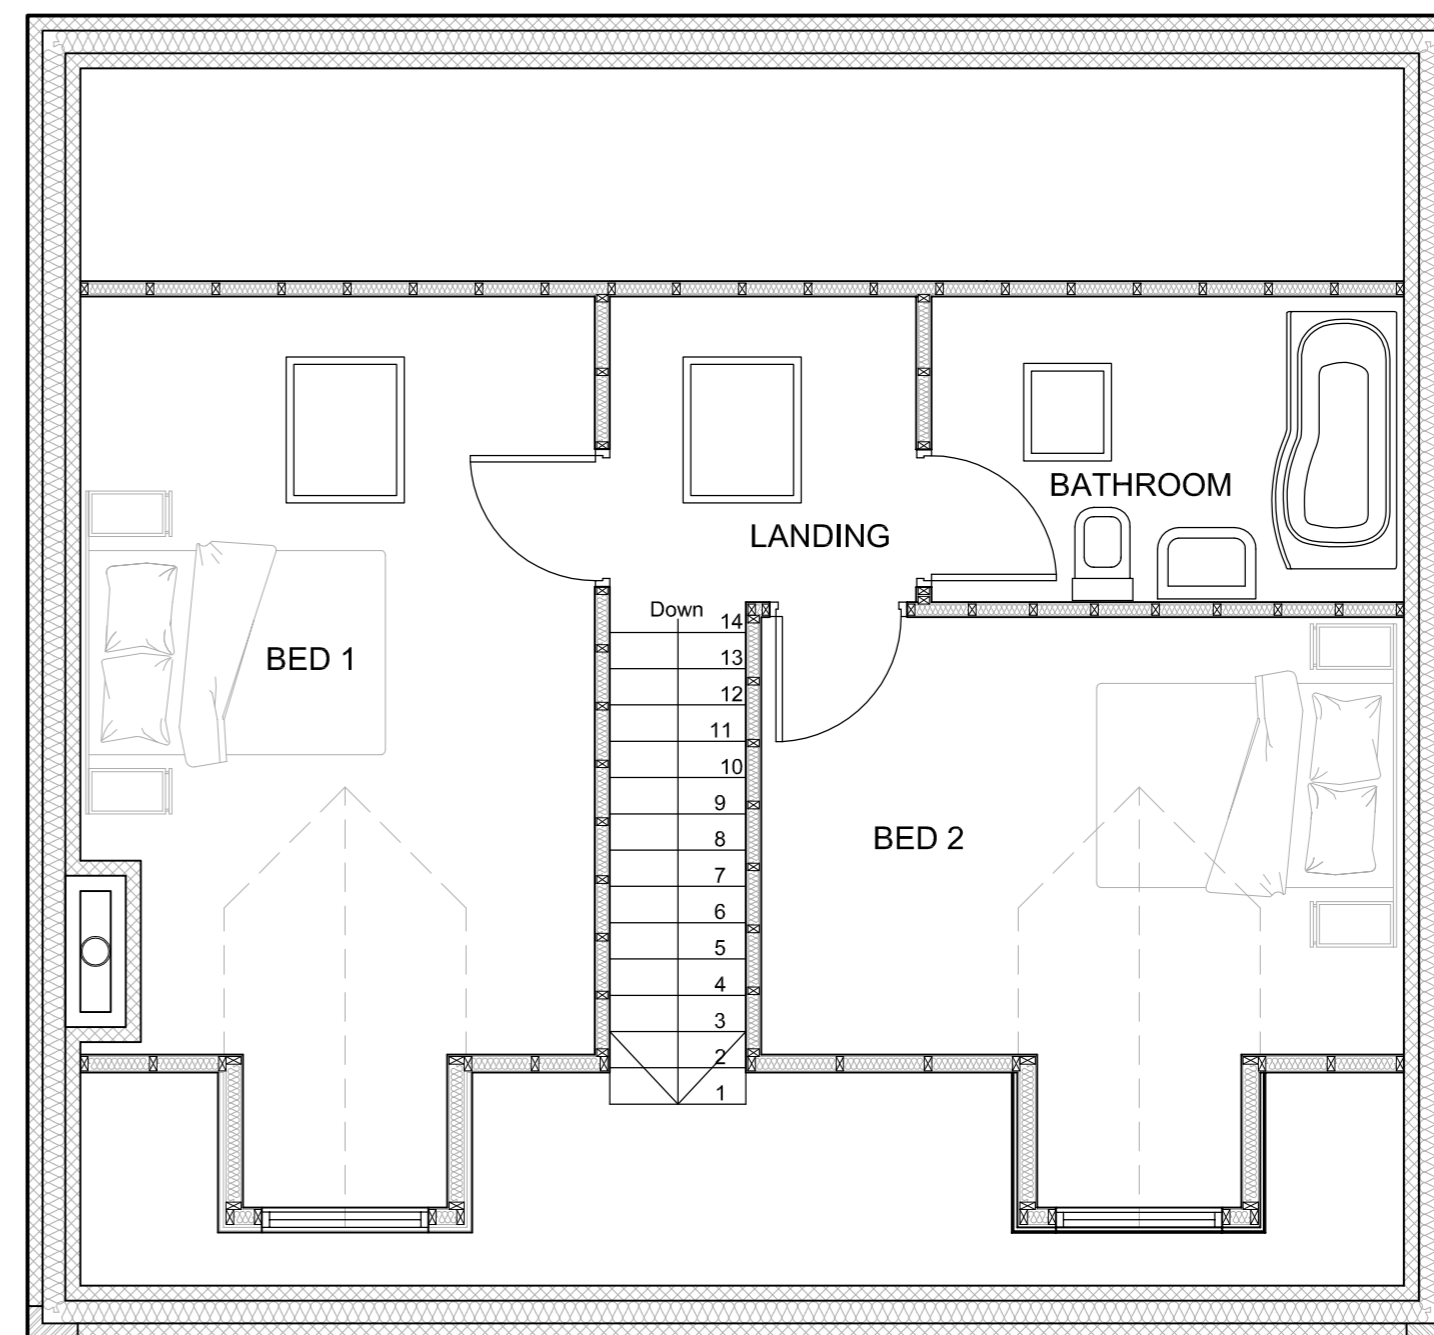

First Floor
1:50 Scale

Rev. B: Remove wall between Lounge and Dining, 17.05.17
Rev. A: Notes removed / plans stripped back, 28.02.17

Client
Fellside Land Developments LTD

Job Title
Proposed Housing Development
Land at Greenways
Over Kellet
Near Carnforth
LA6 1DE

Drawing Title
Proposed Plans and Elevations
Unit 3

Scale Date Drawn
Various @ A2 Nov 2016 Craig Harrison

spa
SUNDERLAND PEACOCK ARCHITECTS
SUNDERLAND PEACOCK & ASSOCIATES LTD.
HAZELNERE, PINEICO ROAD, CLITHEROE
LANCASHIRE, BB7 2AG
T 01204 423179 F 01204 427208
E info@sunderlandpeacock.com
www.sunderlandpeacock.com

5297 -005 B