

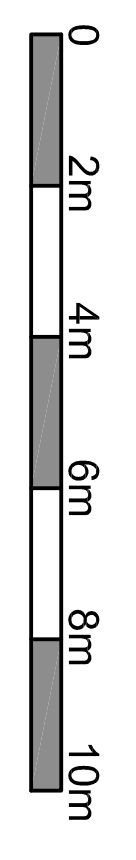


This drawing is to be read in conjunction with all relevant technical conditions, specifications and other documents referred to in this drawing. It is the responsibility of the contractor to check all dimensions and levels are to be checked on site. This drawing is subject to copyright. All work carried out before building and Planning Permission has been granted is at the contractor's own risk.

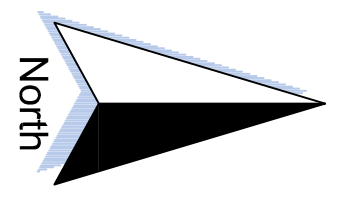

Proposed Site Plan

1:100 Scale

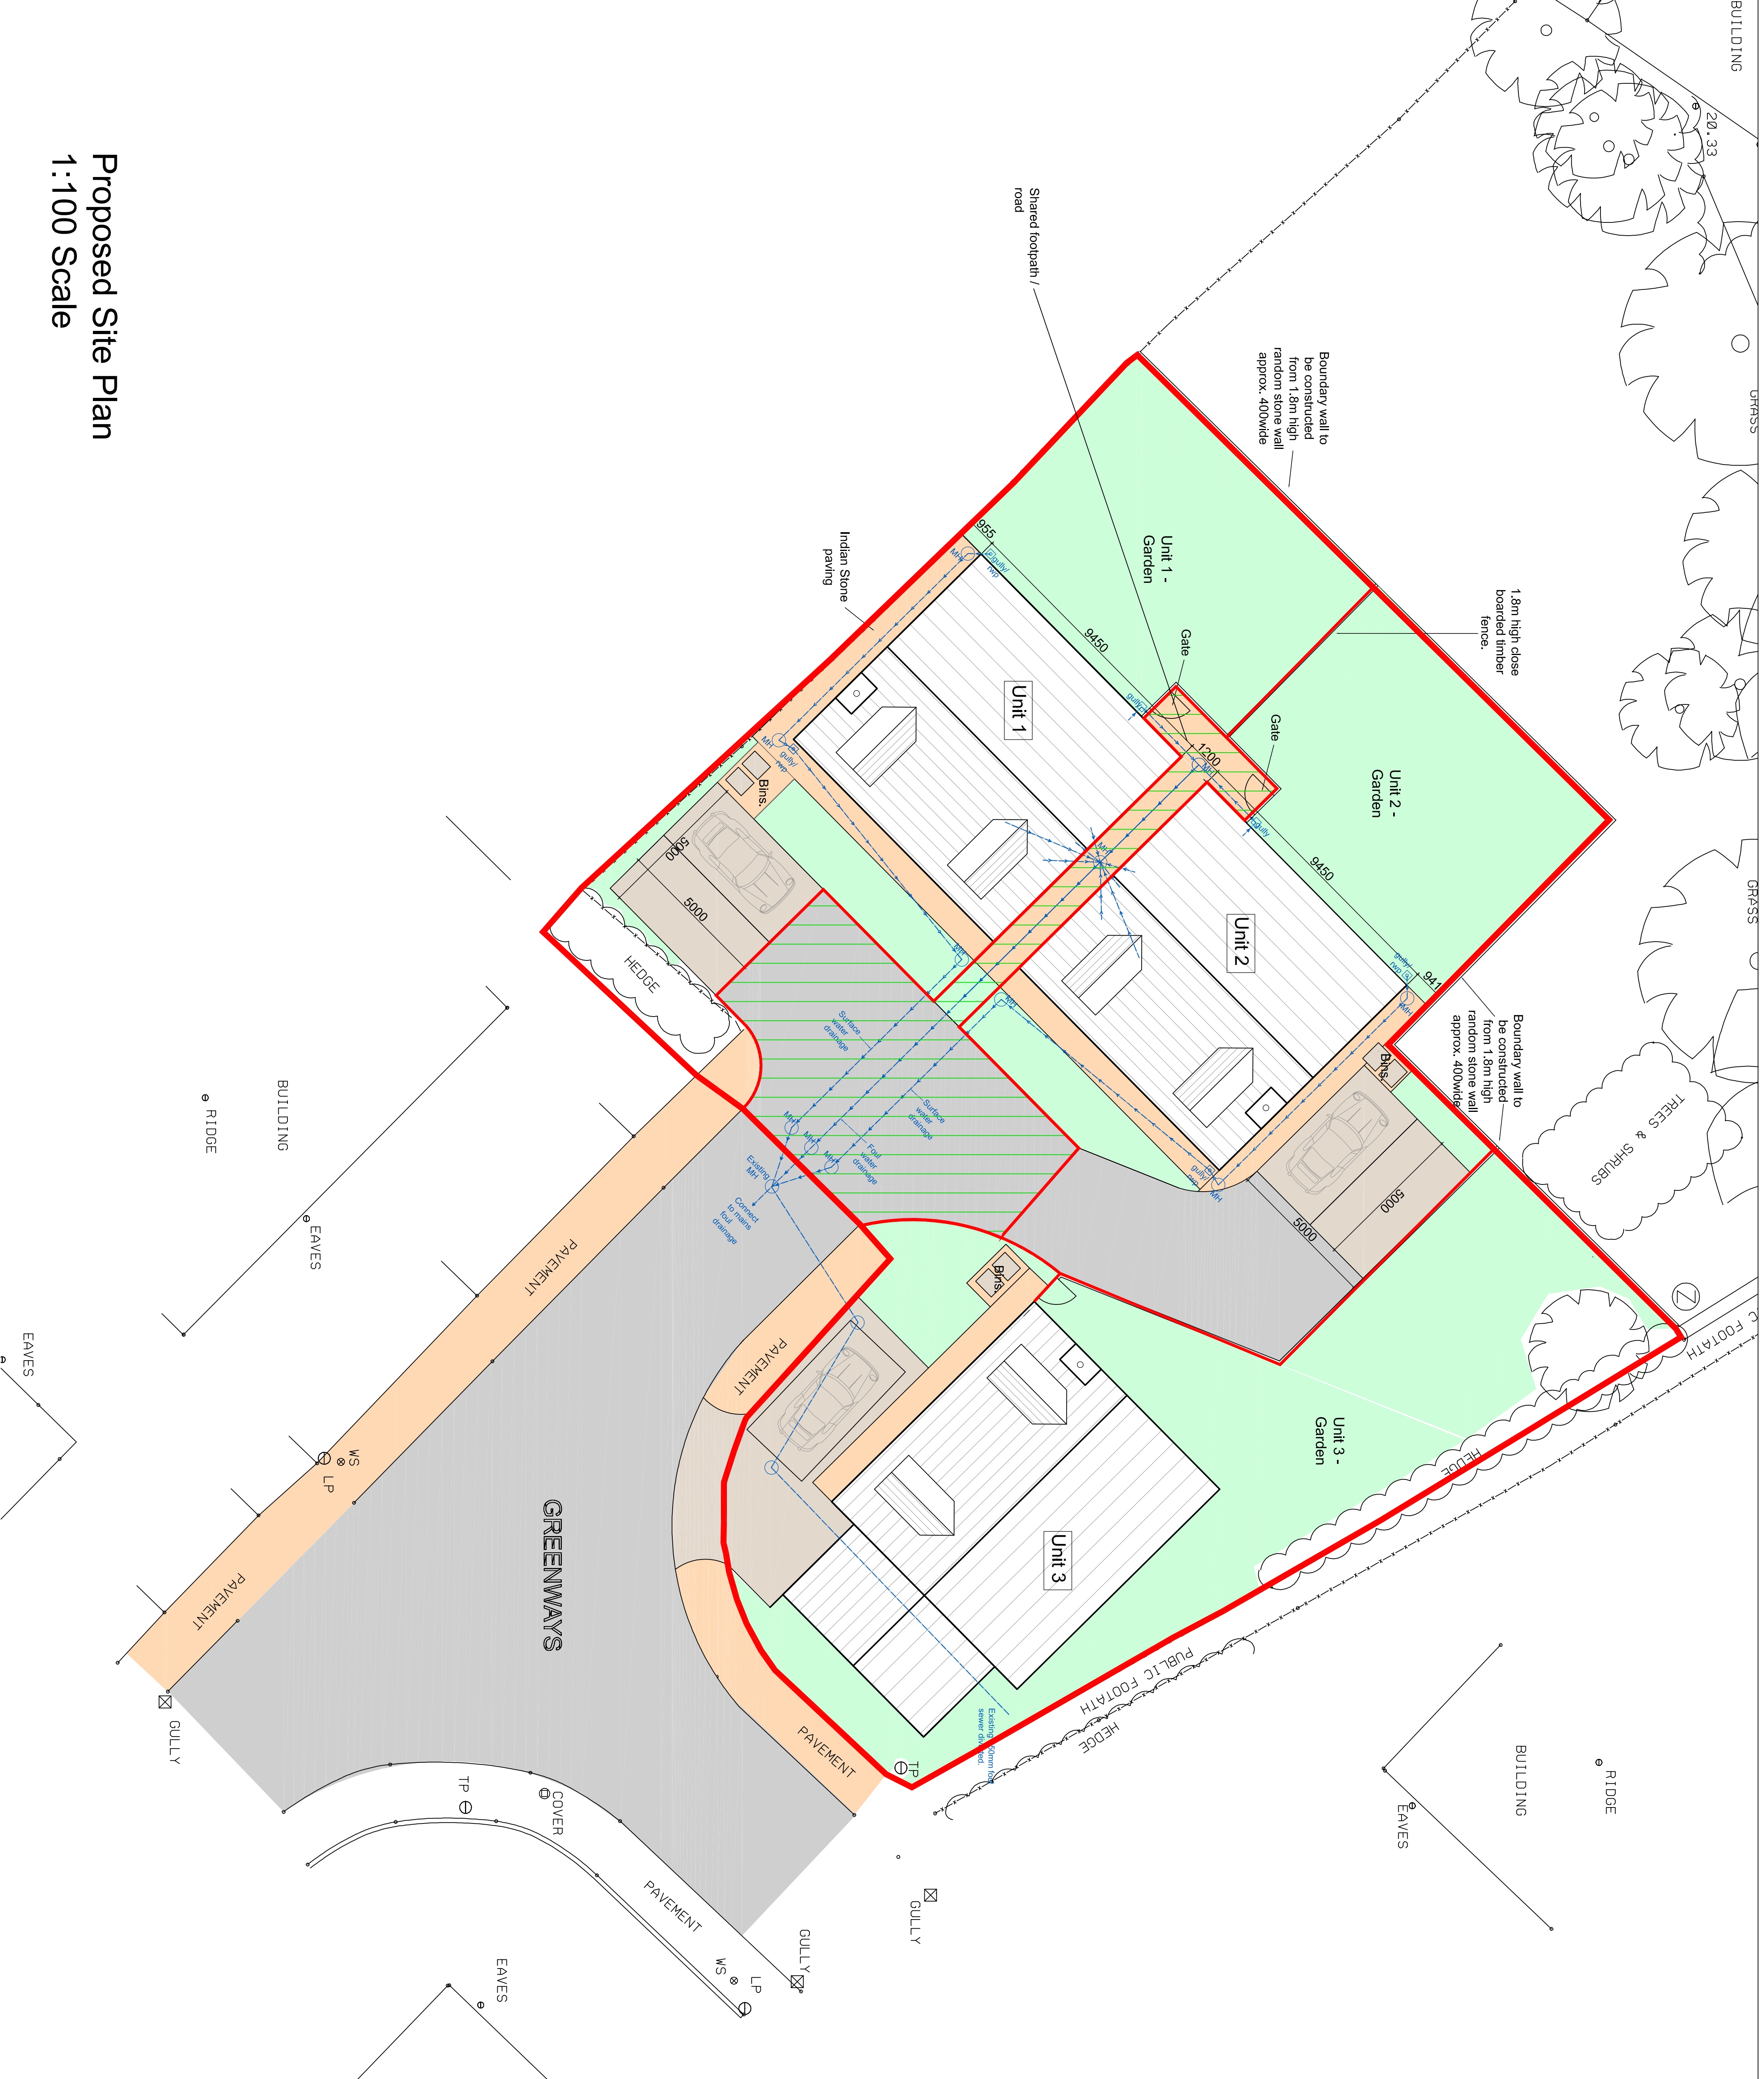

<p>Drawn by: Proposed Site Plan</p>	
Scale:	1:100 @ A1
Date:	Nov 2016
Drawn:	Craig Harrison
<p>Client: Felidside Land Developments LTD</p> <p>Site: Proposed Housing Development Land at Greenways Over Kellier Near Camforth LA6 1DE</p>	
<p>SUNDERLAND PEACOCK ARCHITECTS</p> <p>SUNDERLAND PEACOCK & ASSOCIATES LTD HAZELBLENNE, HAMECO ROAD, CUMBERGEE TYNESIDE, NEWCASTLE UPON TYNE, NE4 7JN T: 0191 2613779 F: 0191 272288 E: info@peacockarchitects.com</p>	
<p>5297 -020</p>	